


INSTALLATION SCHEMATIC - DELTA DUAL V3, V4 OR V6 / + DELTA HLA

NOTE:
THIS SCHEMATIC IS INTENDED TO SHOW THE PRINCIPLE FEATURES OF A TYPICAL INSTALLATION AND THE CONTRACTORS SHOULD ALSO REFER TO THE CONTRACT DOCUMENTS AND INSTALLATION INSTRUCTIONS FOR EACH COMPONENT

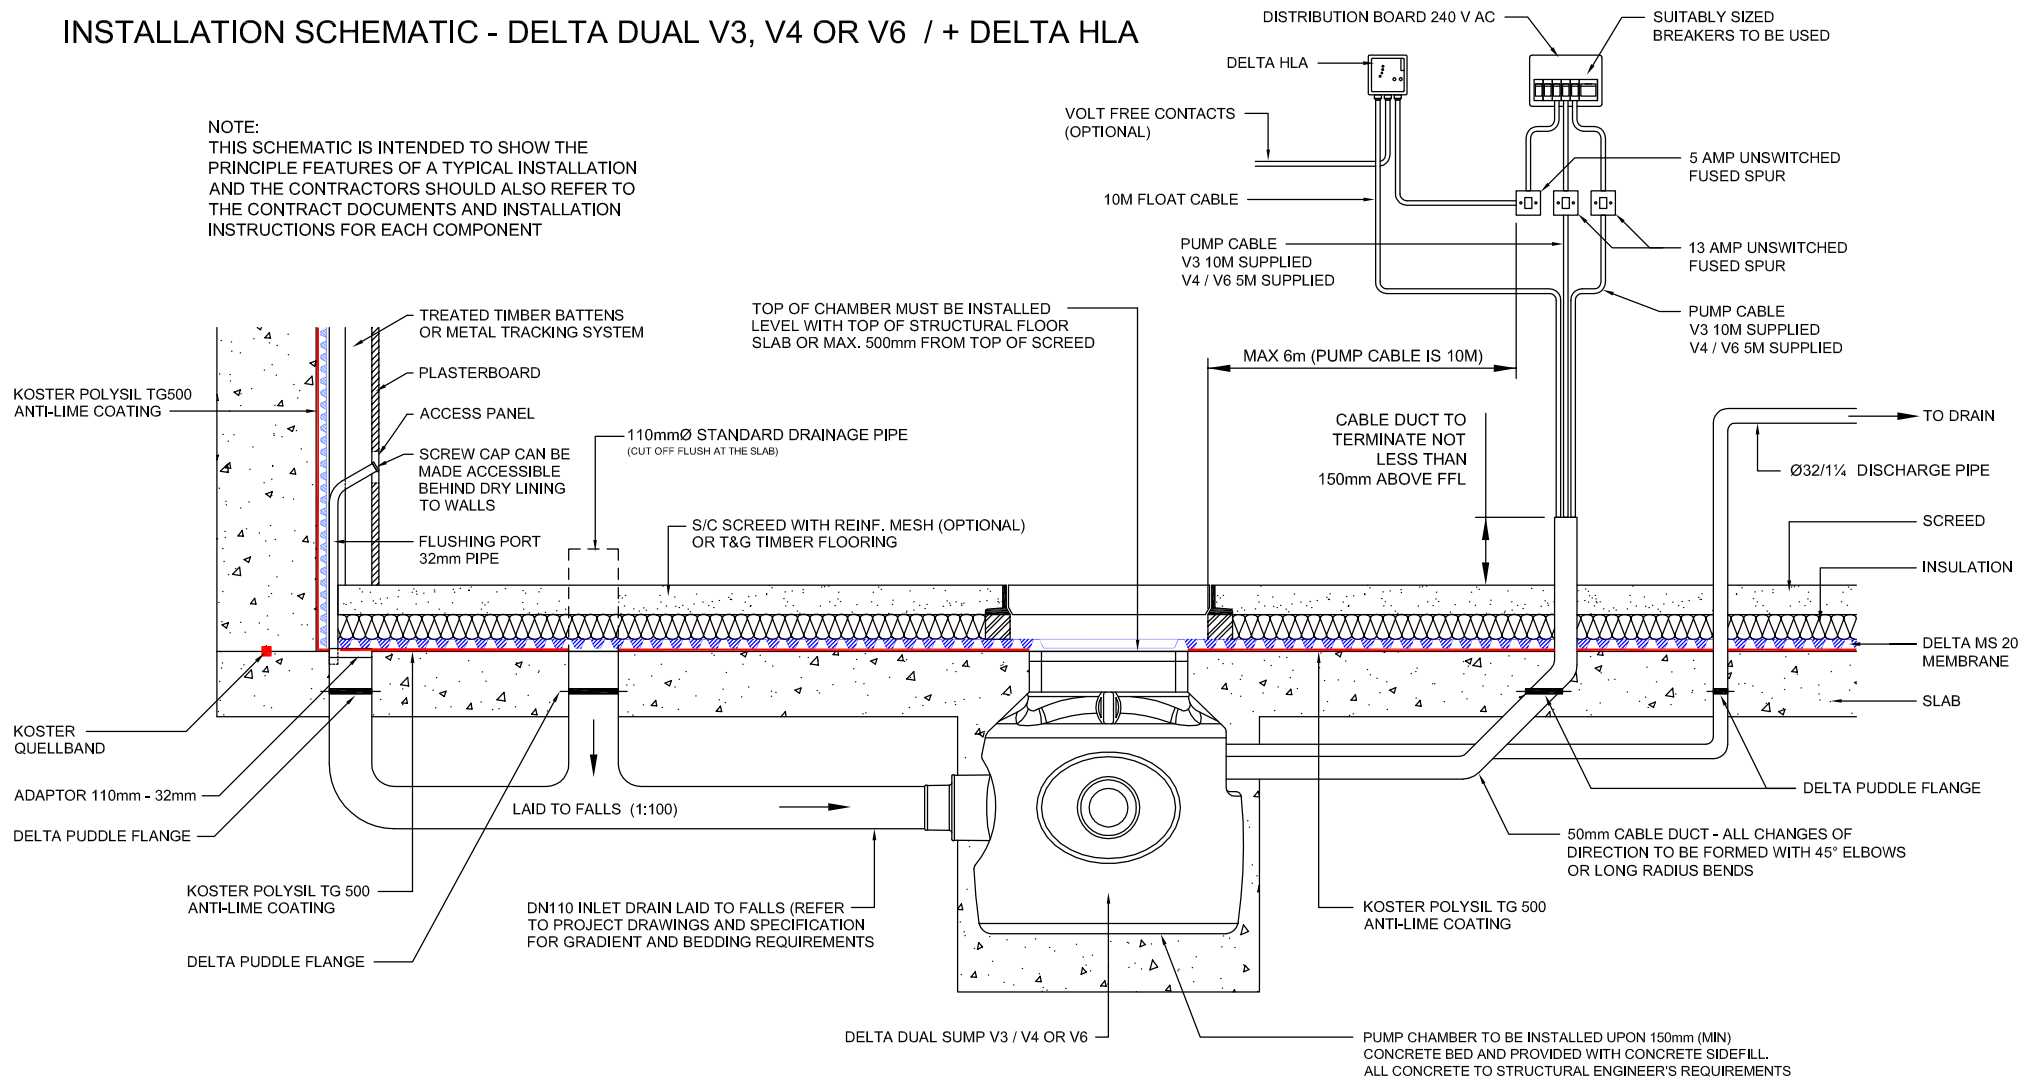

DELTA MEMBRANE SYSTEMS LTD.

DRAWING No: DW-241A-3- (C)
DRAWING TITLE: COMPLETE MODULAR SET UP DETAIL / DELTA DUAL V3, V OR V6 / + DELTA HLA

DELTA HOUSE, MERLIN WAY, NORTH WEALD, EPPING, ESSEX CM16 6HR
TEL: 01992 523523 FAX: 01992 523250

OFFICE USE:
REVISION No: 3
REVISION DATE: January 2023
Drawn By:
Checked By:
Scale:
System Files: PDF / DWG

DRAWING NOTE:
This drawing is for illustrative purposes only. Drawing not to scale.

PROJECT / COMMENTS:

DRAWING NOTES:
All installations to be carried out in strict accordance with manufacturer's installations instructions.
For further assistance contact Delta Technical on 01992 523 523 or email technical@deltamembranes.com