


INSTALLATION SCHEMATIC - DELTA DUAL V3, V4 OR V6 + DELTA BATTERY BACKUP

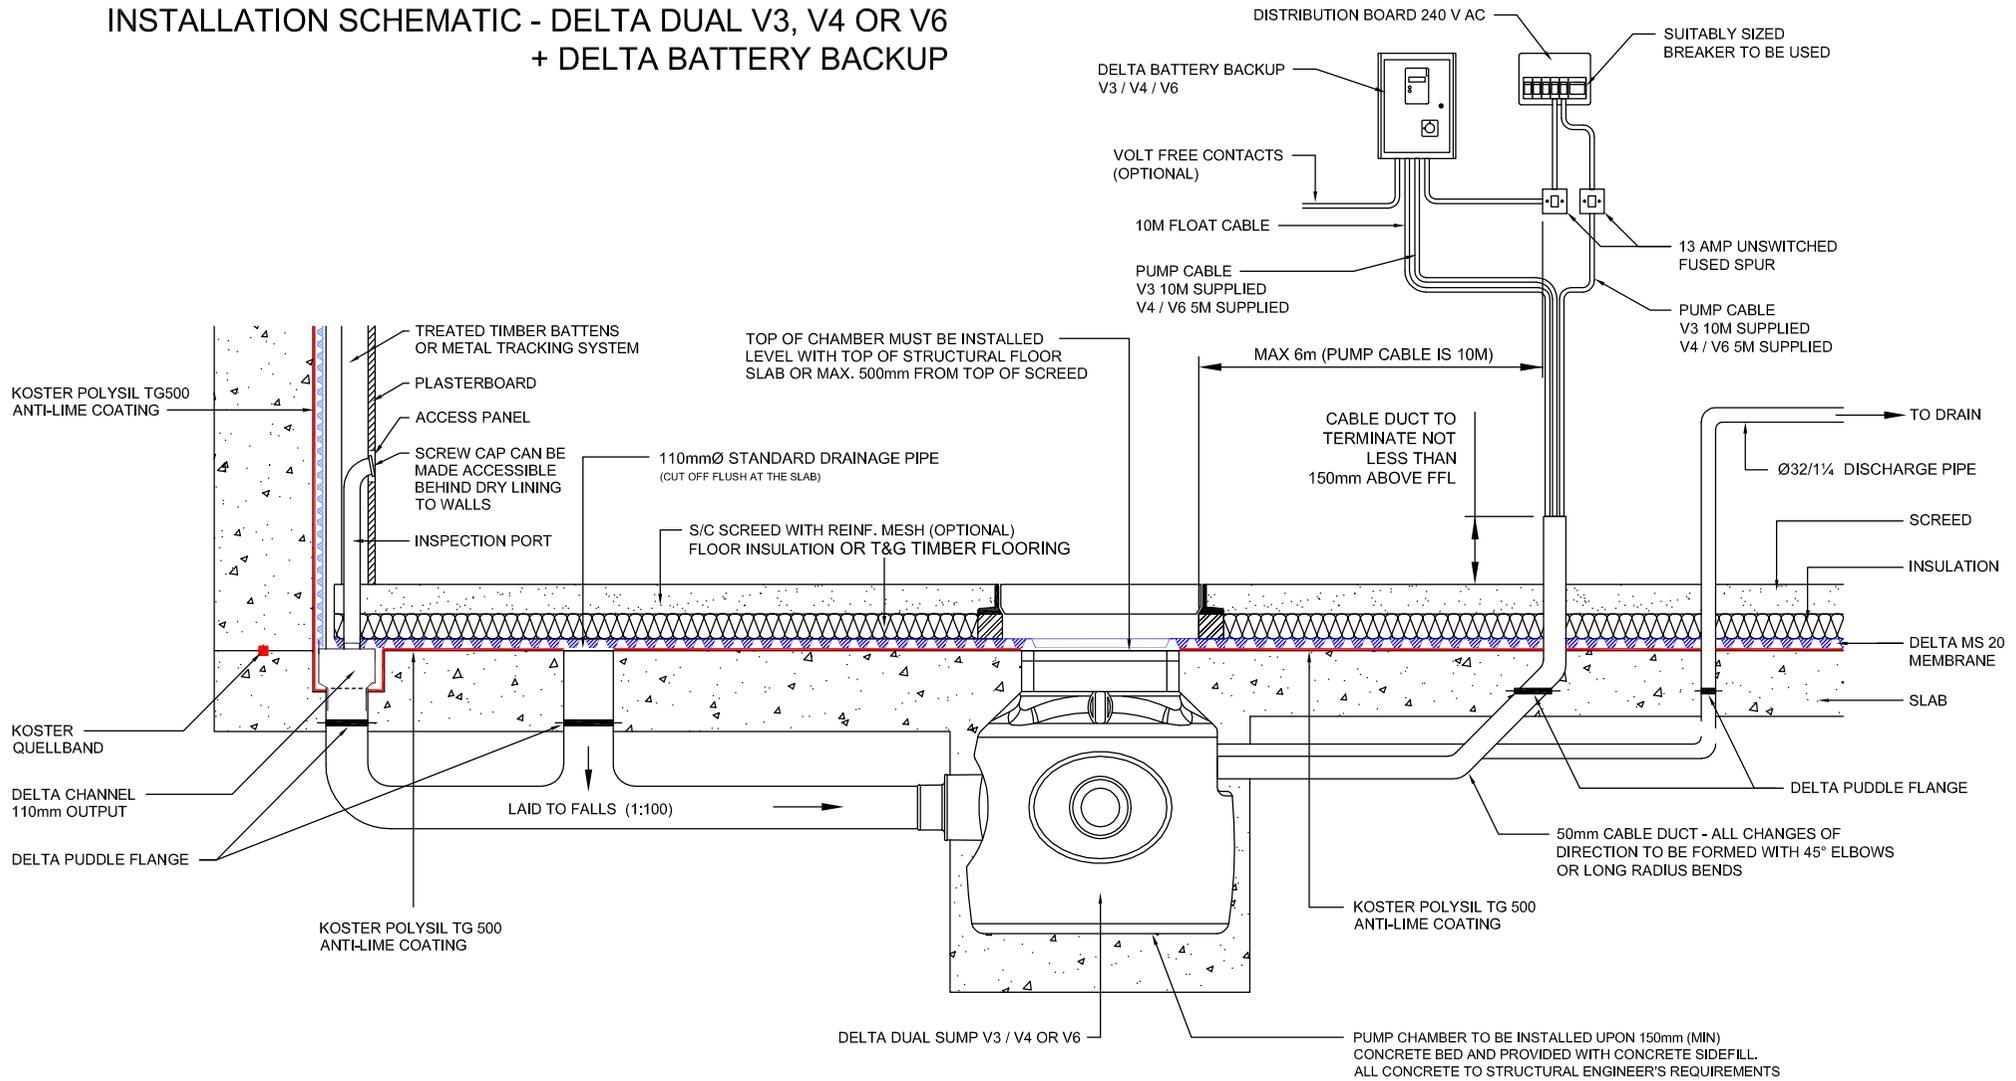

DELTA MEMBRANE SYSTEMS LTD.	DRAWING No: DW-504A-2- (C)
	DRAWING TITLE: COMBINED CHANNEL + COMPLETE MODULAR SET-UP DETAIL / DELTA DUAL SUMP V3, V4 OR V6 + DELTA BATTERY BACKUP

DELTA HOUSE, MERLIN WAY, NORTH WEALD, EPPING, ESSEX CM16 6HR TEL: 01992 523523 FAX: 01992 523250	OFFICE USE: REVISION No: 2 REVISION DATE: January 2023	Drawn By: Checked By: Scale: System Files: PDF / DWG	DRAWING NOTE: This drawing is for illustrative purposes only. Drawing not to scale.	PROJECT / COMMENTS:
DRAWING NOTES: All installations to be carried out in strict accordance with manufacturer's installations instructions. For further assistance contact Delta Technical on 01992 523 523 or email technical@deltamembranes.com				